



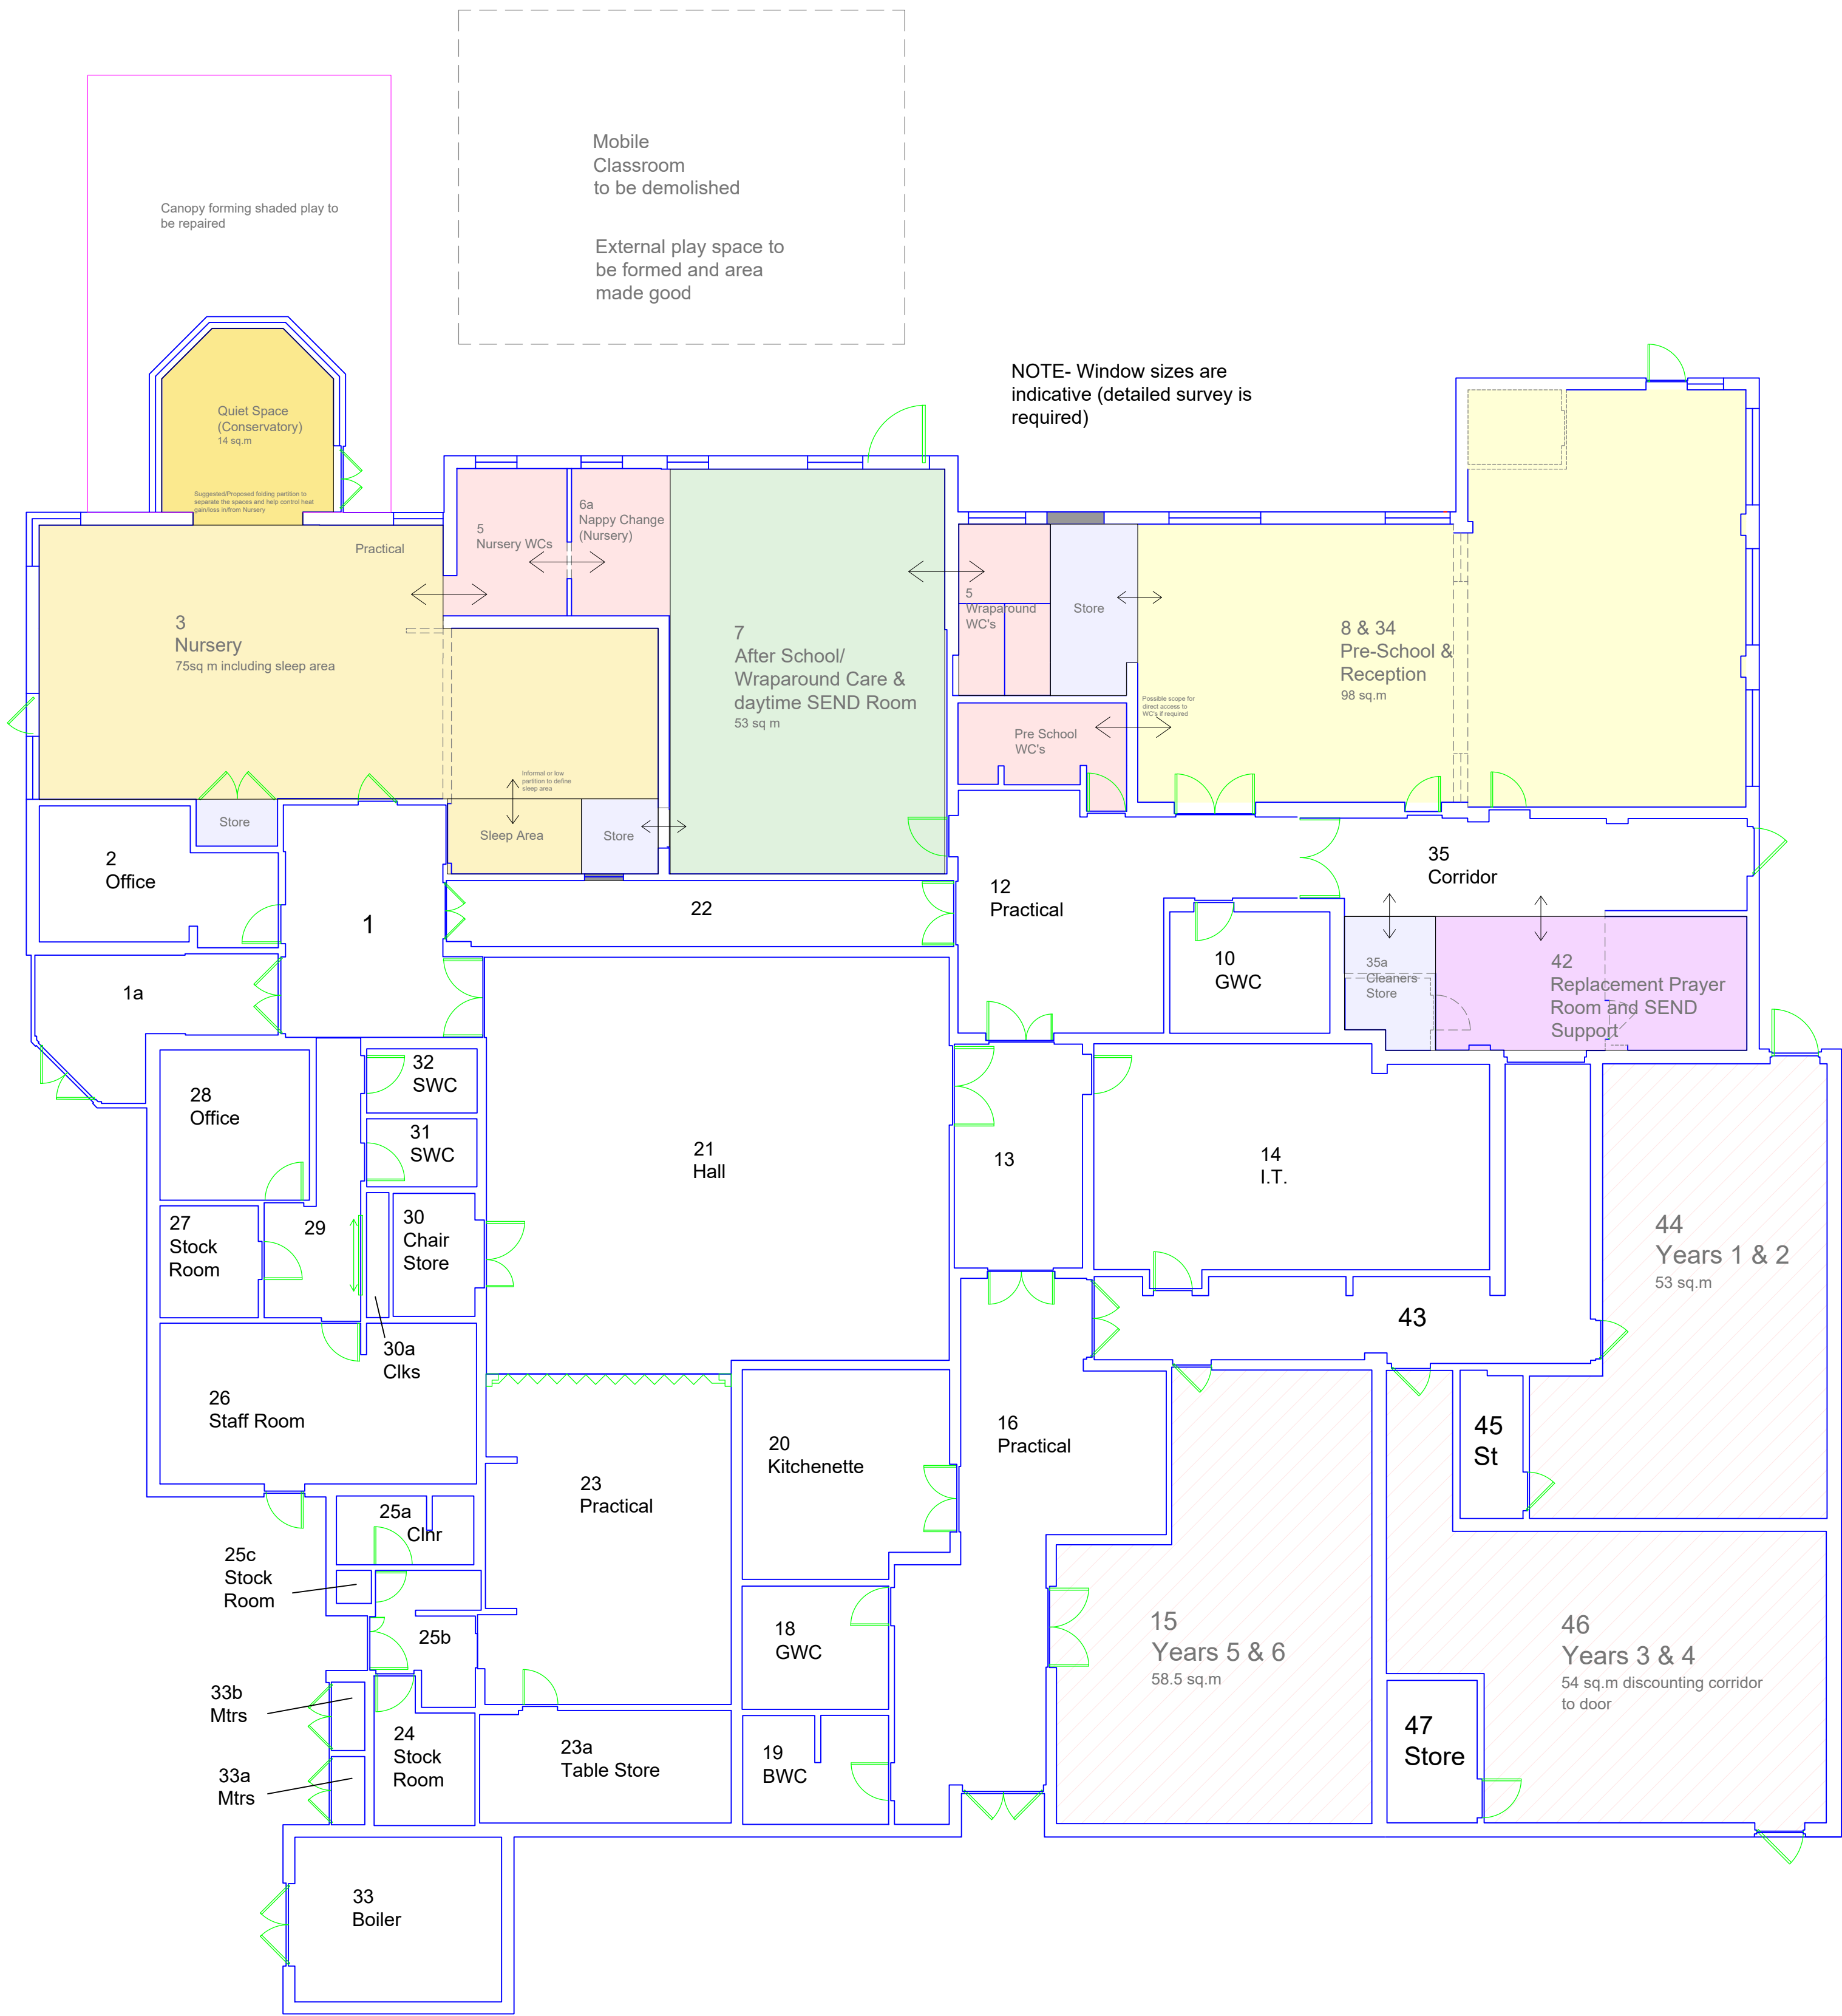

48  
Shed

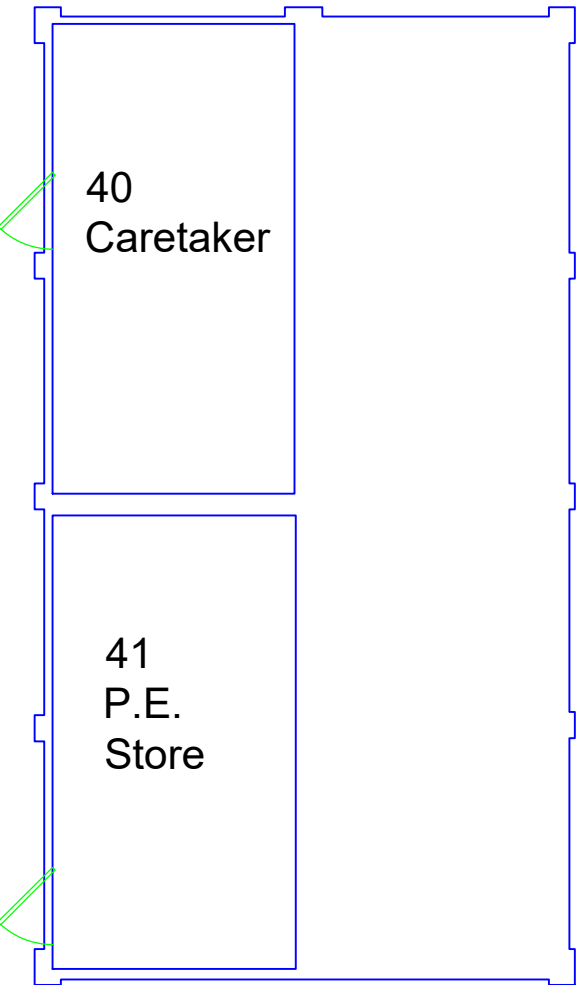

GENERAL NOTES :-

1/ [INSERT NOTES HERE]

|   |               |                    |
|---|---------------|--------------------|
|   |               |                    |
| 0   | INITIAL ISSUE | --/--/--           |
| REV.   | DESCRIPTION   | DATE               |
| CLIENT :-   |               |                    |
| St Wulstan's Catholic Primary School   |               |                    |
| PROJECT :-   |               |                    |
| School Based Nursery (inc reduced PAN to 15)   |               |                    |
| TITLE :-   |               |                    |
| Proposed Feasibility Schmatic Plan   |               |                    |
| <div><div><div>PRA</div><div>PR ASSOCIATES</div><div>Oak Office, The Fold, Bransford, Worcestershire. WR6 5JB</div><div>Telephone: 0800 9788 141</div><div>Website: www.prassociates.org</div></div></div> |               |                    |
| Feasibility   |               |                    |
| JOB NUMBER:-   | 2743          | DATE:- August 2026 |
|   |               | DRAWN:- RH         |
| SCALE:-   | 1:100 @ A1    | CHECKED:- RH       |
| DRAWING No:-   | 2743/F-02     | STATUS REV         |
|   |               | 1                  |

PROJECT STATUS KEY: P = PRELIMINARY, T = TENDER, C = CONSTRUCTION